


LAKE SHORE DRIVE
50' WIDE

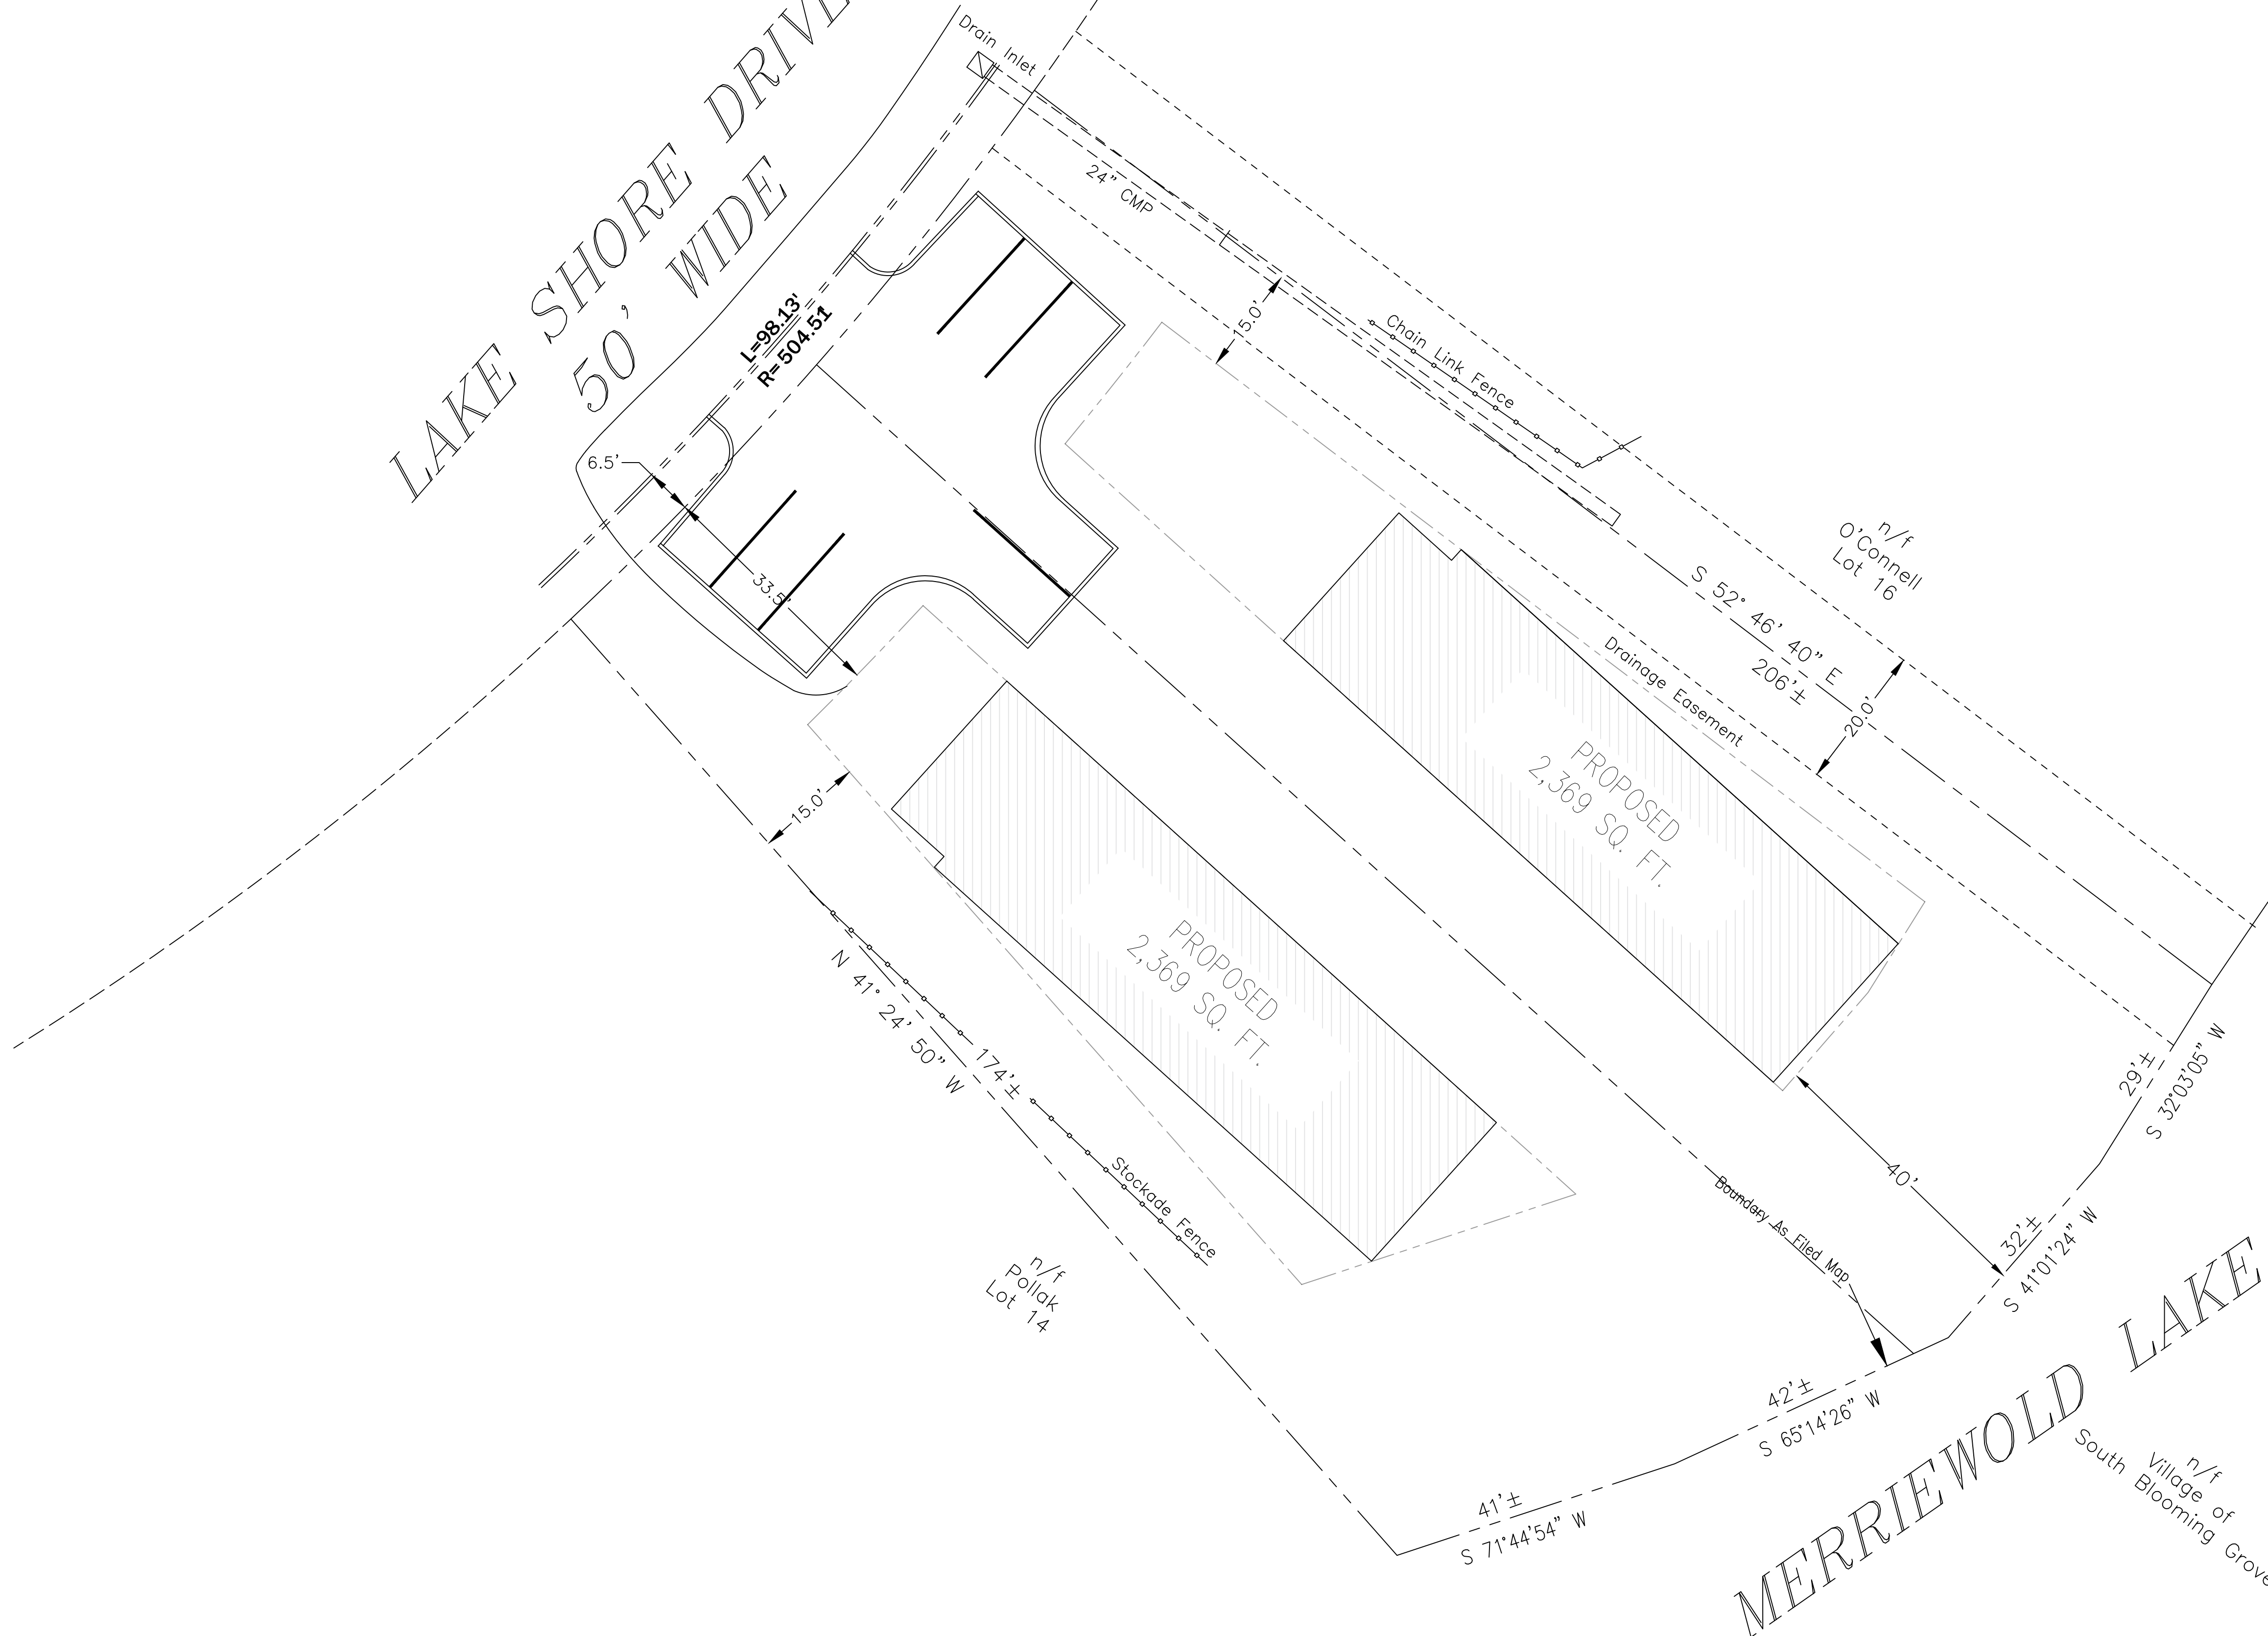

DrawME
Designing Group

5 LEE AVENUE
MONROE, N.Y. 10950
T. 845.666.3729
Email: plans@drawmedesign.com

PROJECT:

PROPOSED SITE PLAN SKETCH FOR:
363 Lakeshore
Village of South Blooming Grove,
Orange County, New York

SD-2