


RECORD OWNER:
CONGREGATION ARYE SHUAG
 55 MANGIN ROAD
 MONROE, NY 10950

LOT DESIGNATION:
 SECTION 217 BLOCK 1 LOT 2
 OF THE VILLAGE OF SOUTH
 BLOOMING GROVE TAX MAP

LOT AREA:
 5.0 ACRE

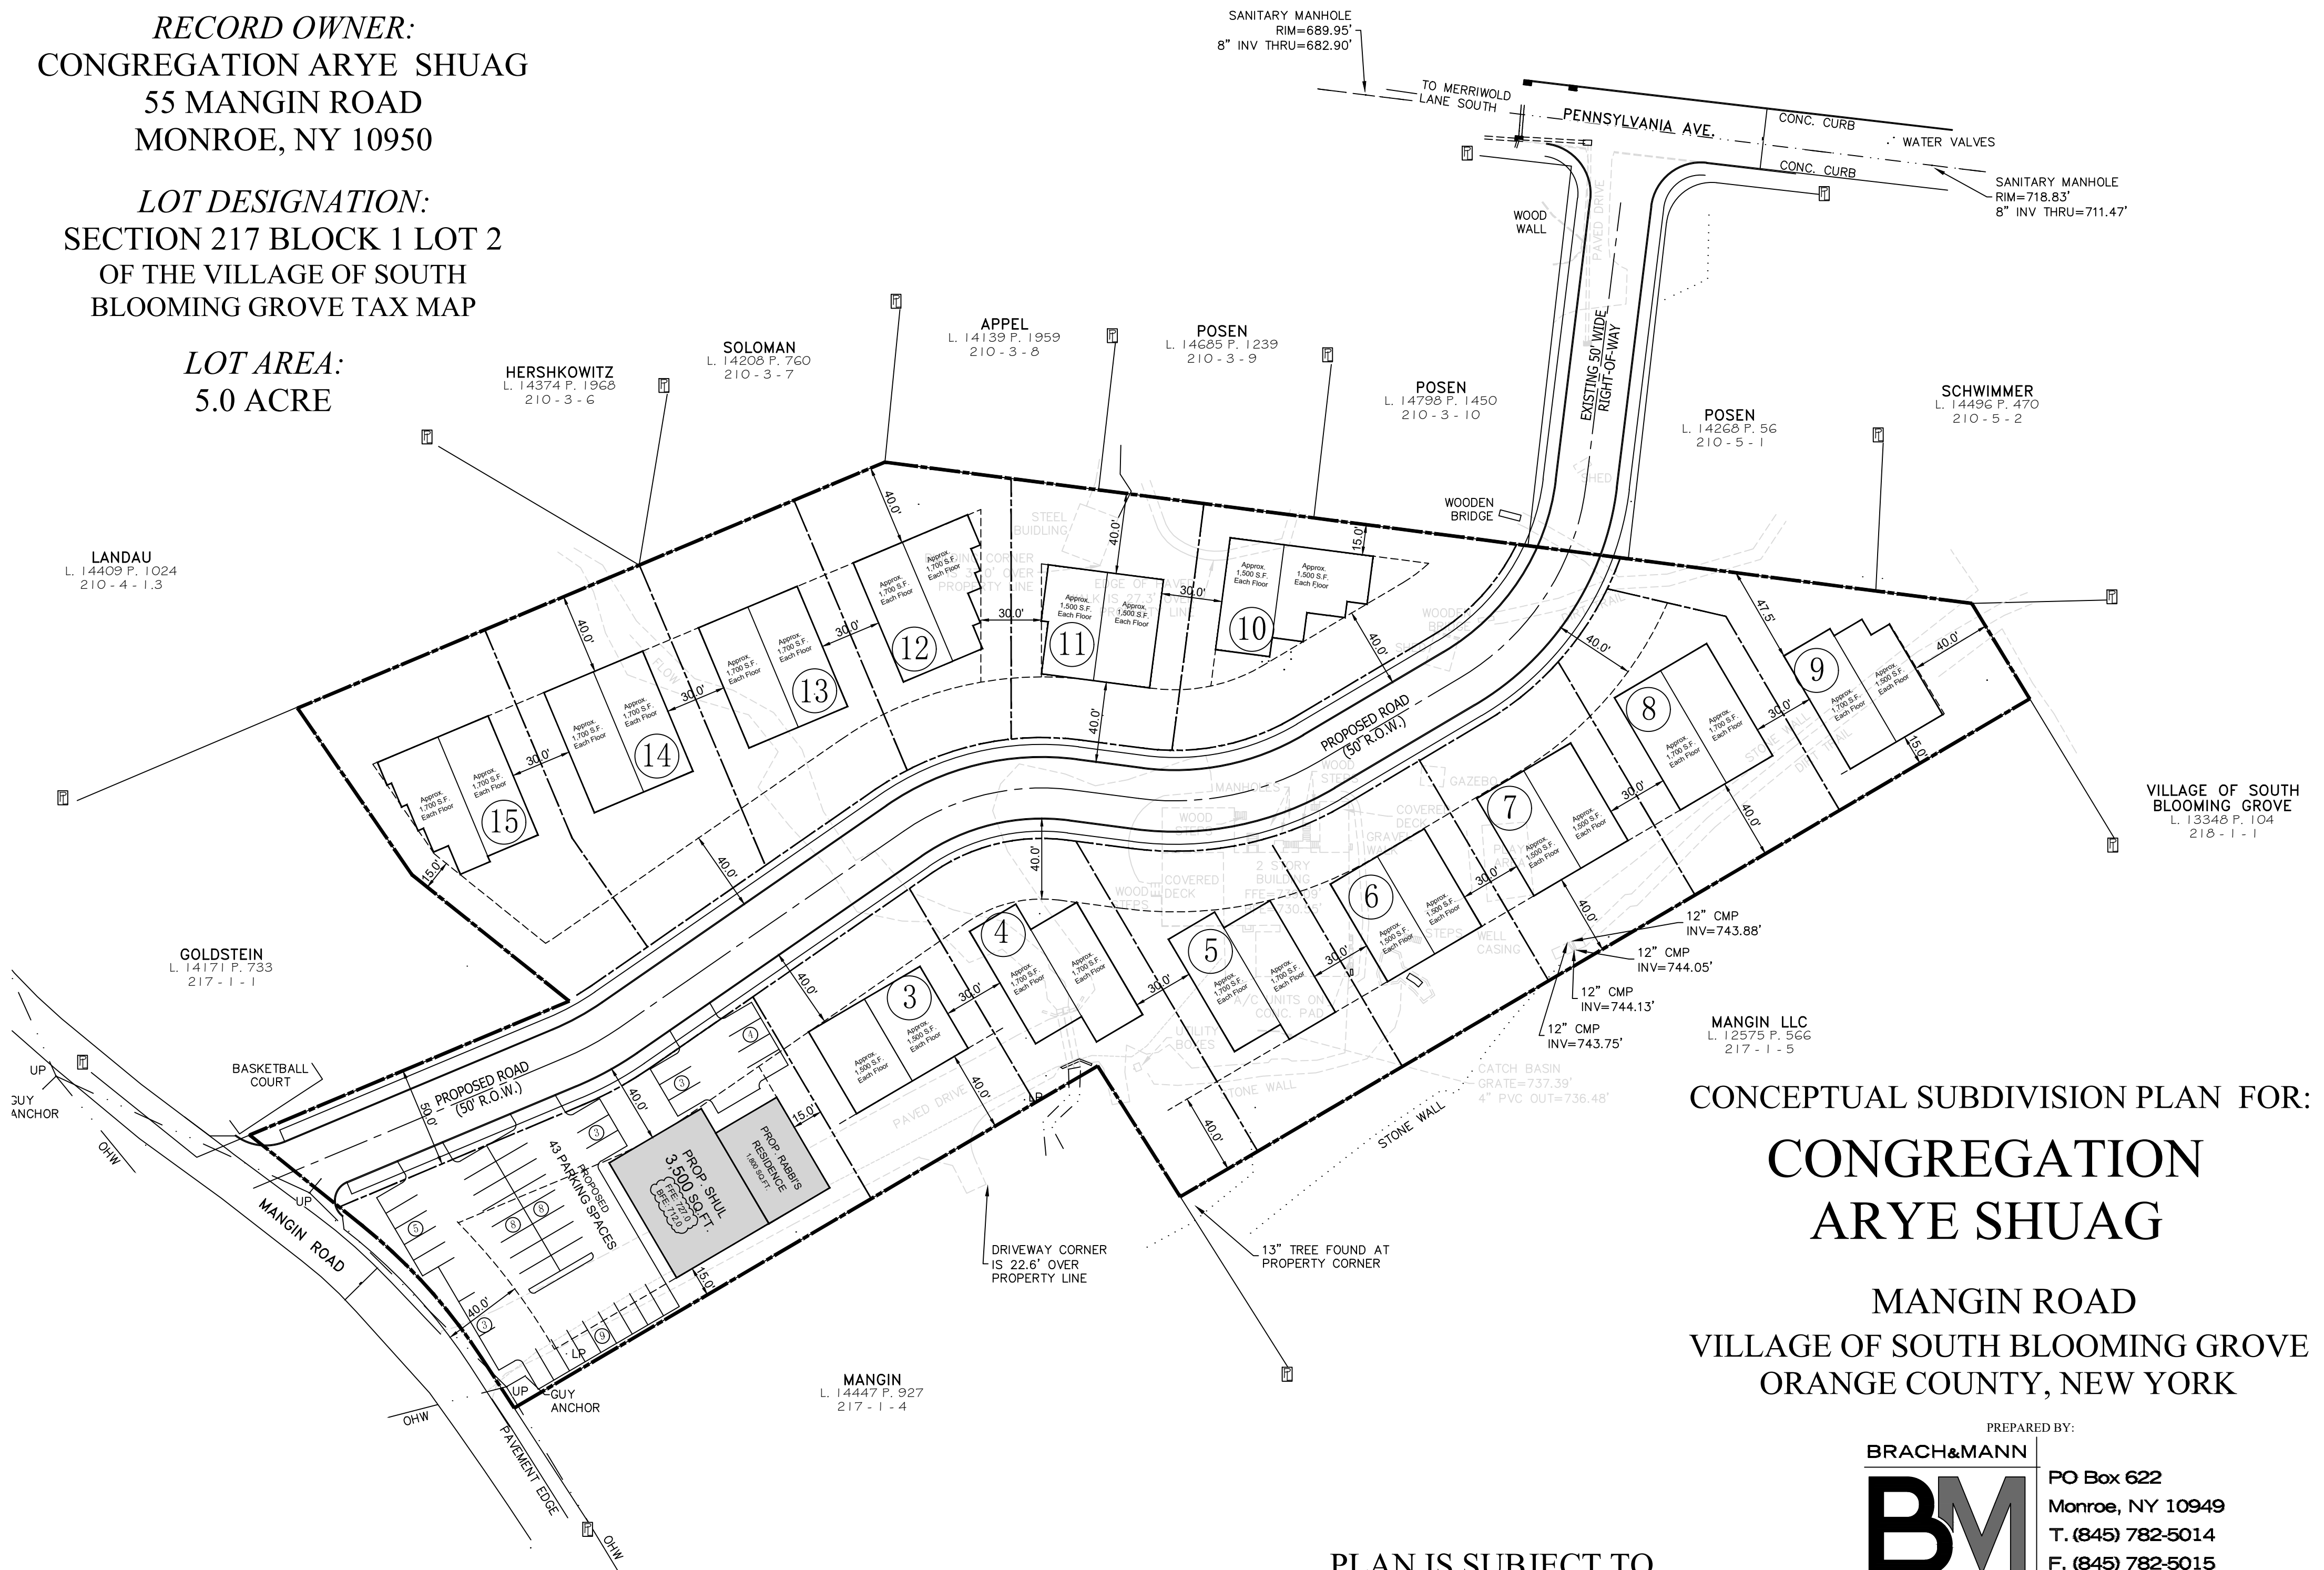

CONCEPTUAL SUBDIVISION PLAN FOR:

CONGREGATION ARYE SHUAG

MANGIN ROAD
 VILLAGE OF SOUTH BLOOMING GROVE
 ORANGE COUNTY, NEW YORK

PREPARED BY:



PO Box 622
 Monroe, NY 10949
 T. (845) 782-5014
 F. (845) 782-5015
 mail@bmassoc.com

PLAN IS SUBJECT TO
 APPROVAL BY THE VILLAGE OF
 SOUTH BLOOMING GROVE