


SEAL
LICENSE NO: 42302

PROPOSED SITE LAYOUT FOR:
572 NY 208
VILLAGE OF SOUTH BLOOMING GROVE
ORANGE COUNTY, NEW YORK

Project No. ---101
Drawn By: LH
Reviewed By: PS
Date: JAN 18, 2024

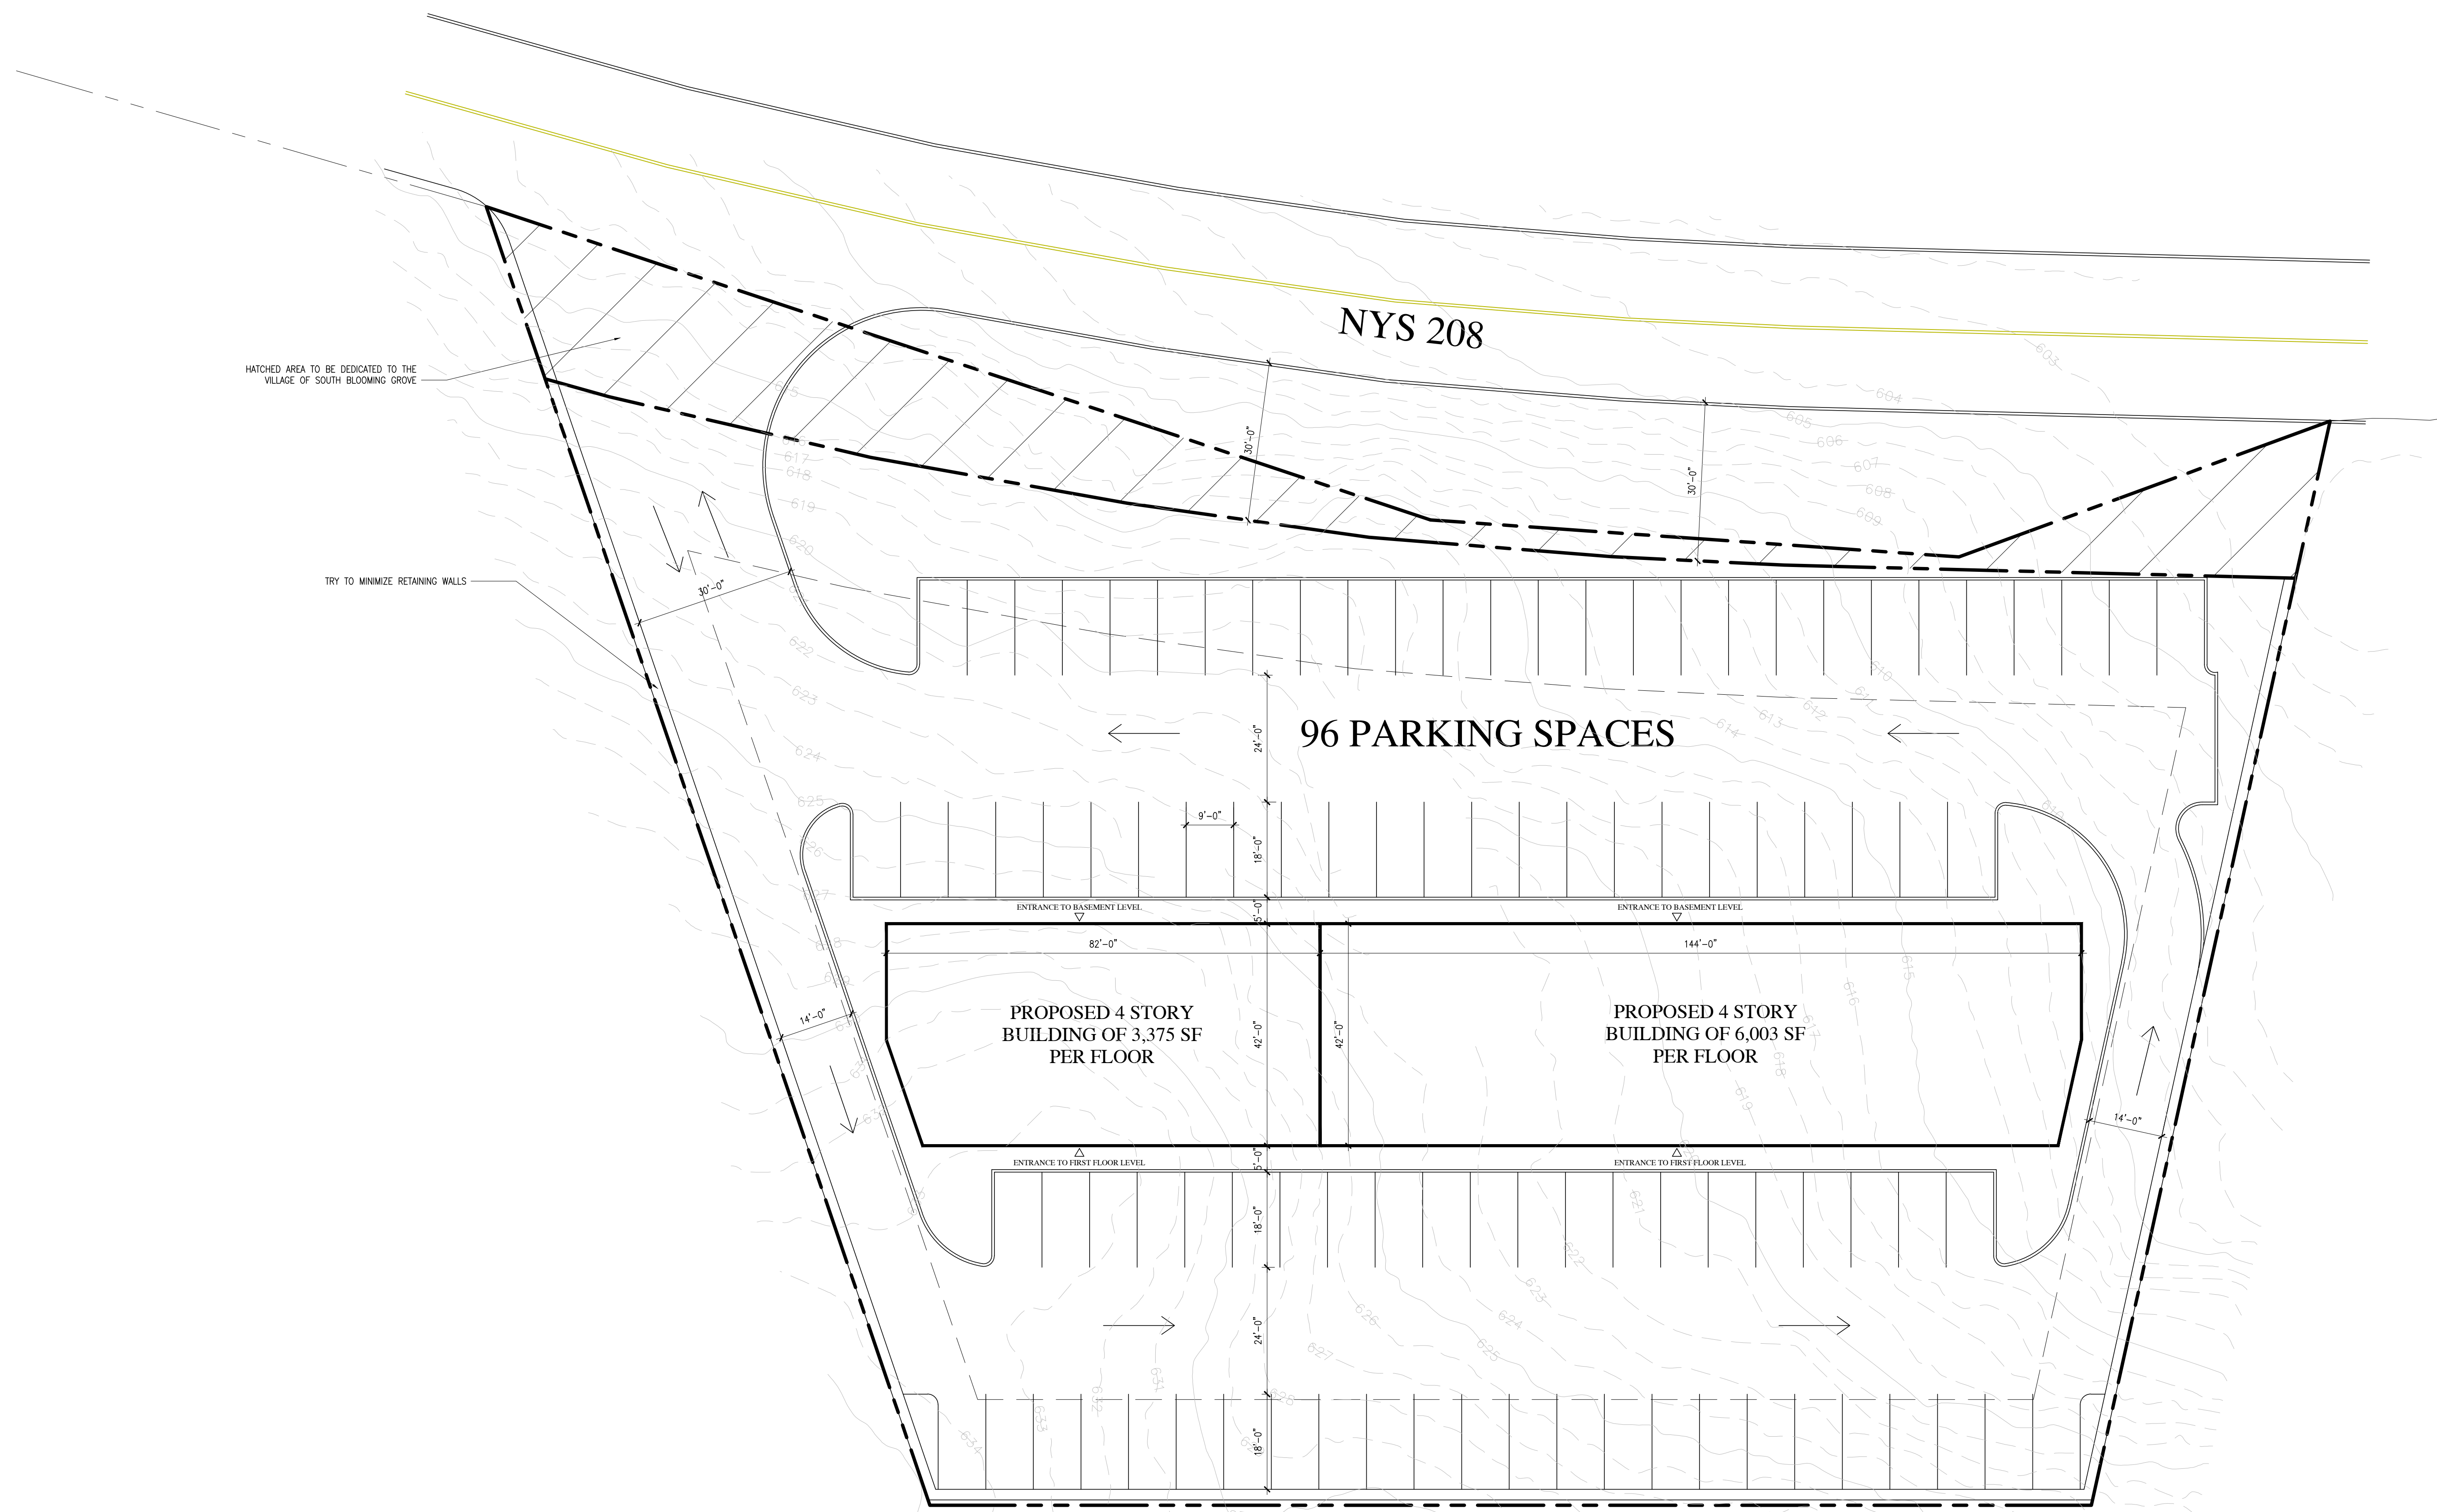

1 GRADING SKETCH
S-102 SCALE: NTS