


SEAL
LICENSE NO: 42,302

PROPOSED SITE LAYOUT FOR: OFFICE BUILDING FOR
HARTMAN DESIGN
572 NY 208, VILLAGE OF SOUTH BLOOMING GROVE
ORANGE COUNTY, NEW YORK

Project No. ---101
Drawn By: LH
Reviewed By: PS
Date JULY 8, 2024

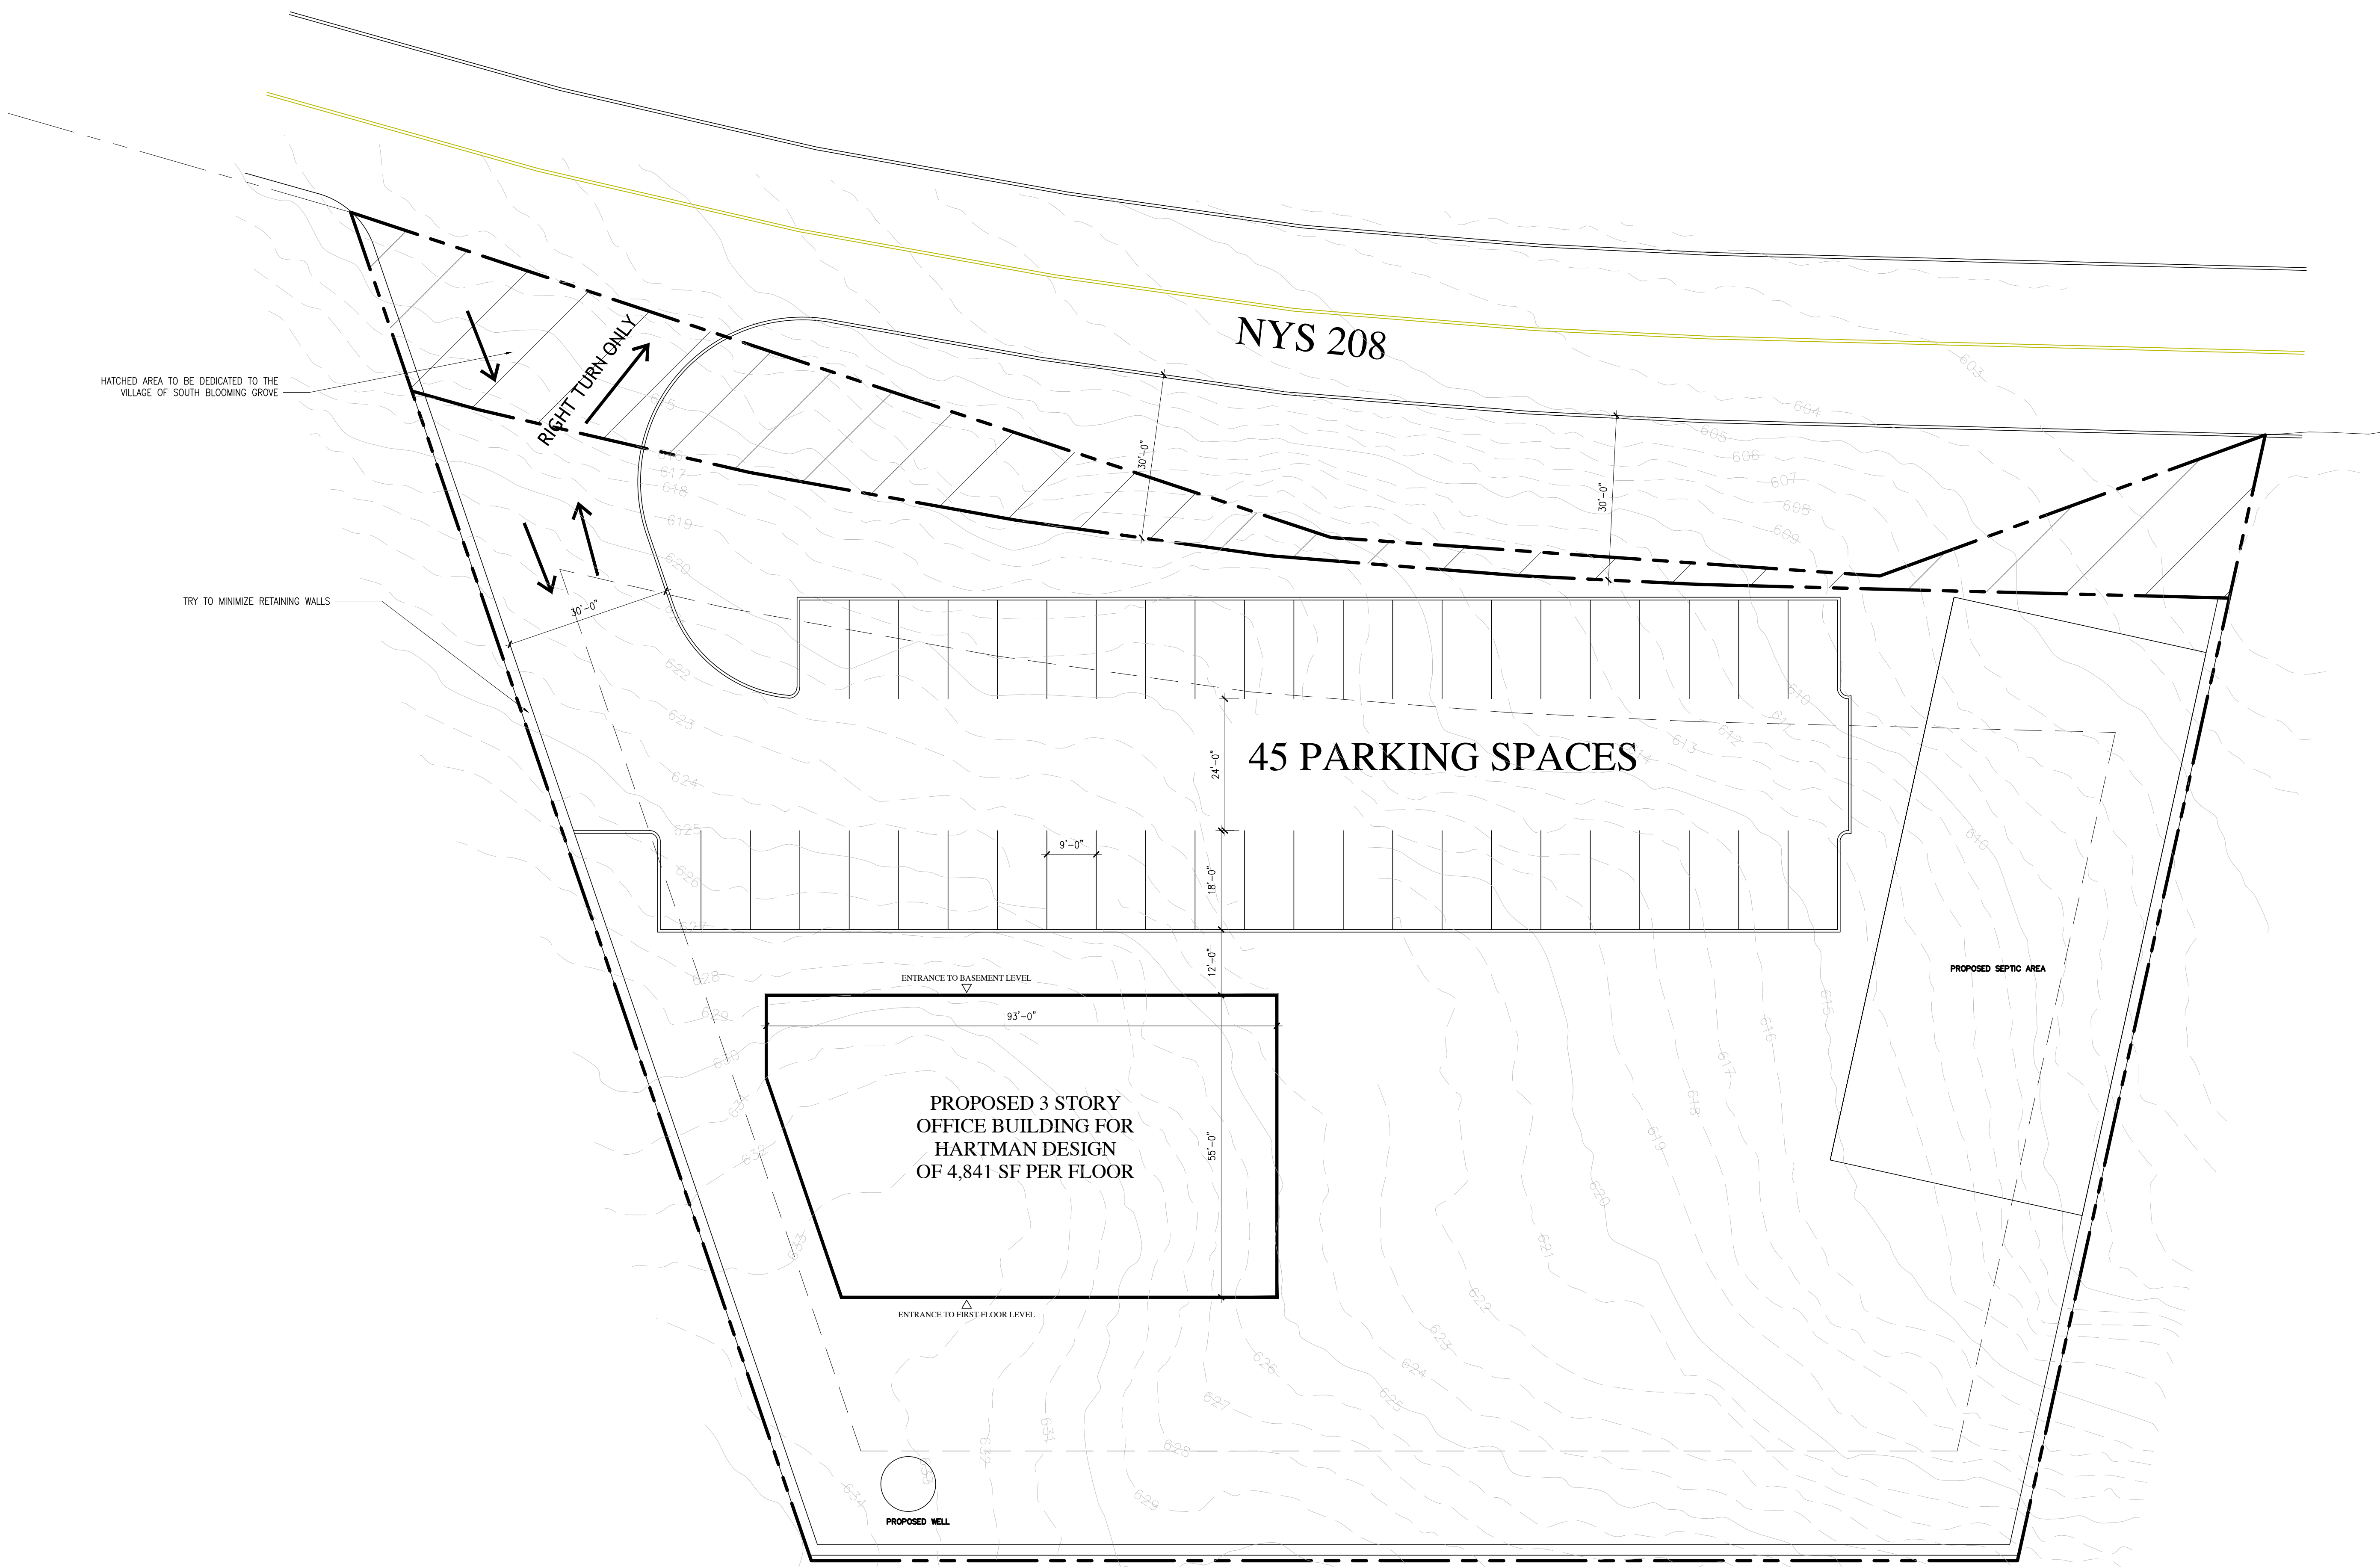

HATCHED AREA TO BE DEDICATED TO THE VILLAGE OF SOUTH BLOOMING GROVE

TRY TO MINIMIZE RETAINING WALLS

RIGHT TURN ONLY

NYS 208

45 PARKING SPACES

PROPOSED 3 STORY
OFFICE BUILDING FOR
HARTMAN DESIGN
OF 4,841 SF PER FLOOR

PROPOSED SEPTIC AREA

PROPOSED WELL

1 SITE SKETCH
S-102

SCALE: NTS